
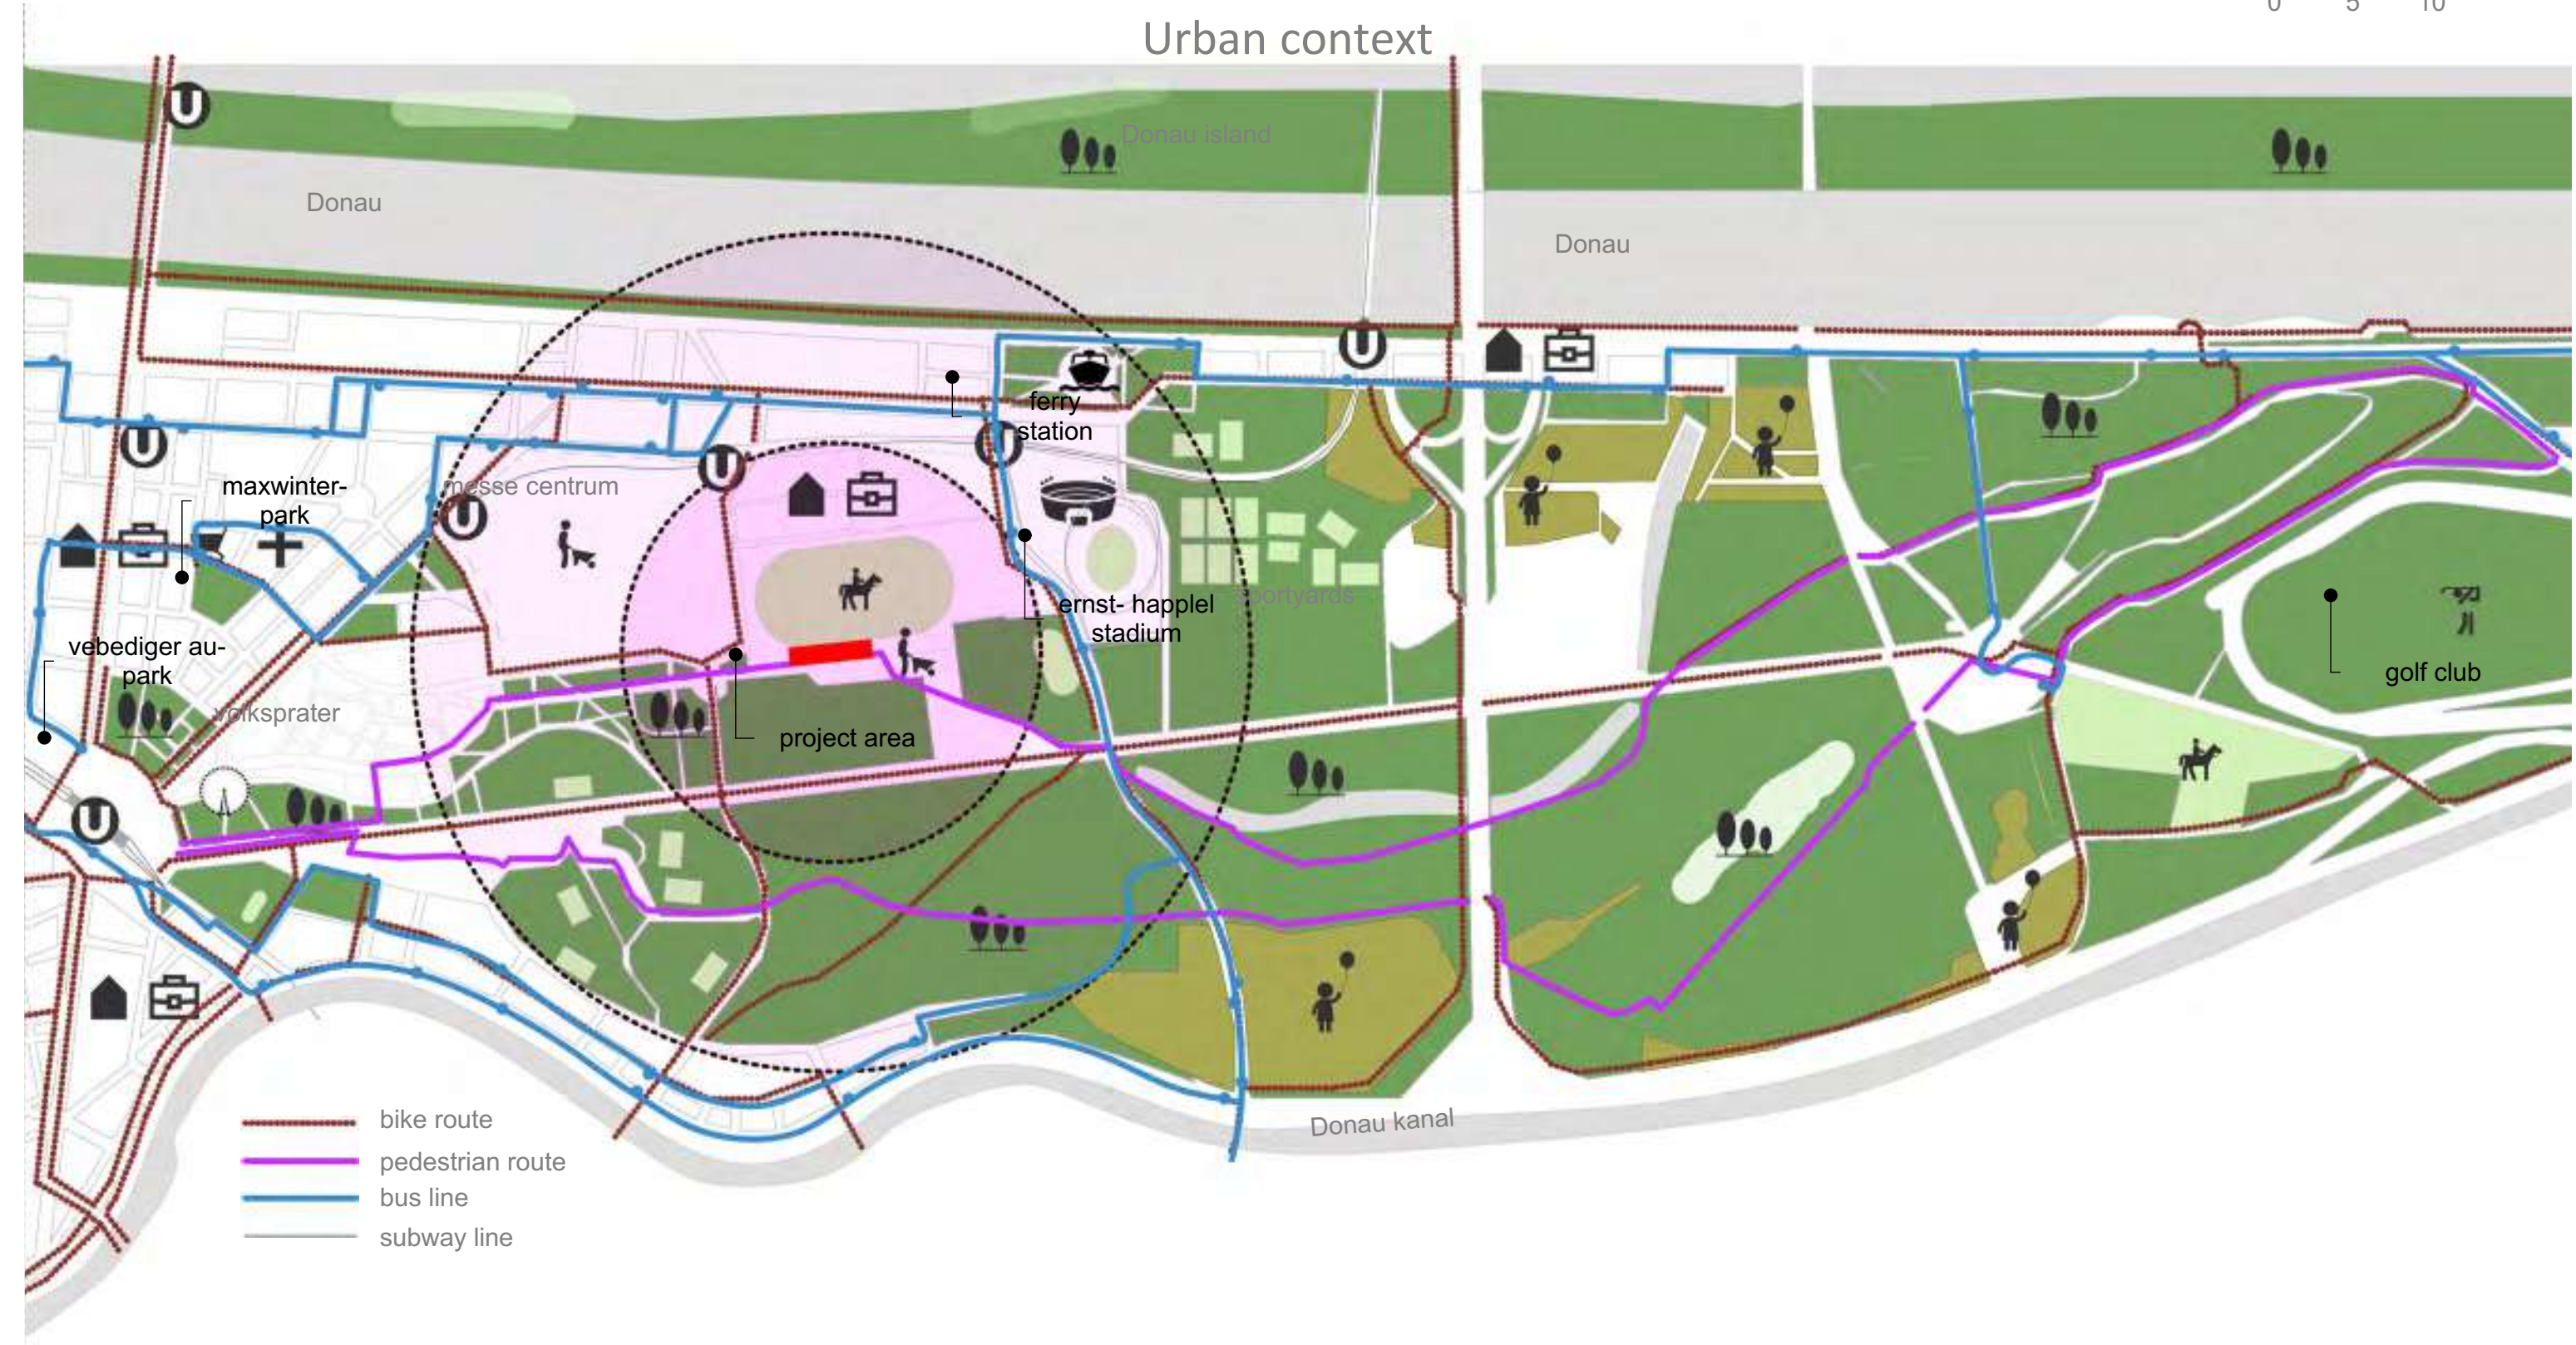


# COMPETITION OF IDEAS Tribünen +2

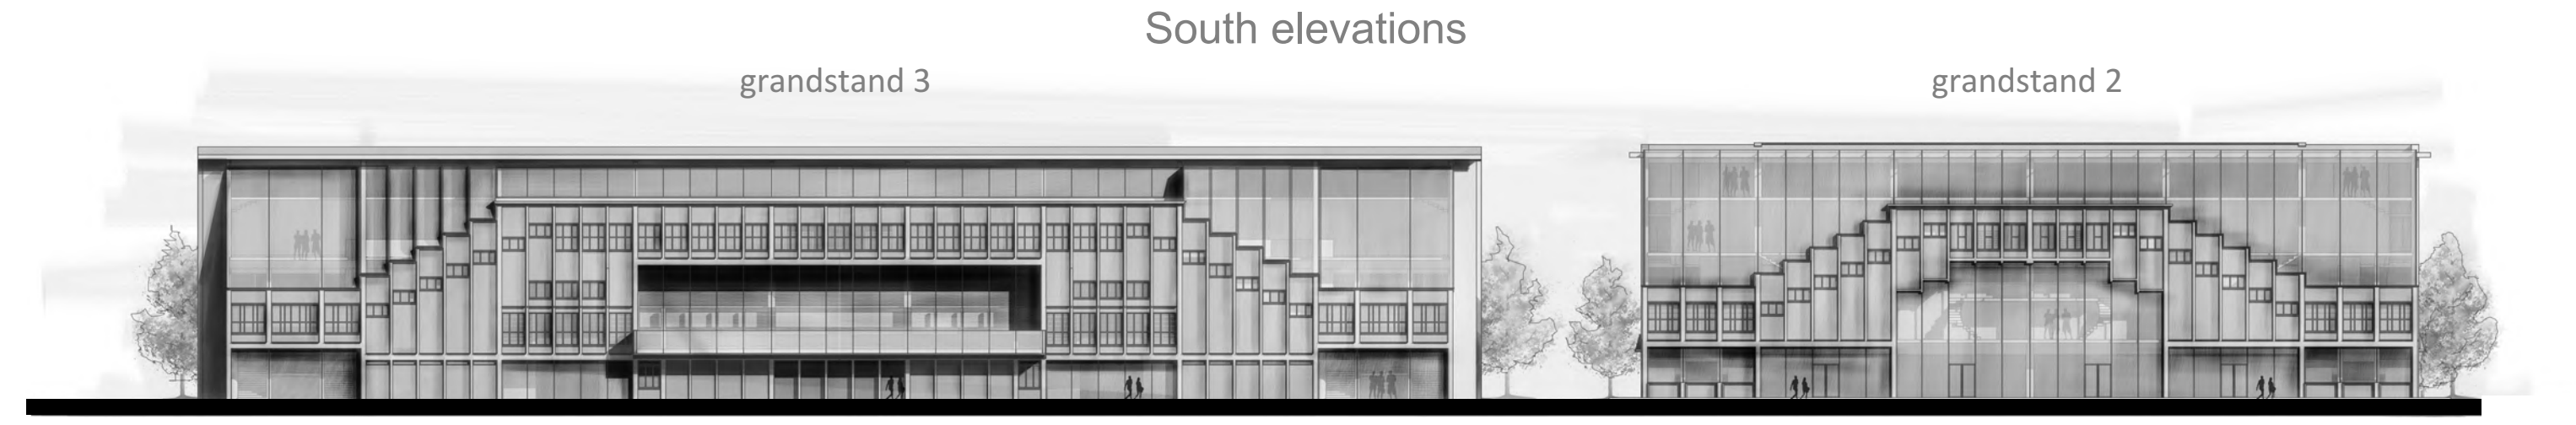

Reconstructed grandstands are situated near Viertel Zwei district, in the crossroads of pedestrian routes: from west to east - from the underground station Praterstern to river port; from north to south - from the ferry station (Ferry Dusika-Starn) to the Donau Channel (Donau kanal).

The design involves the modification of grandstands functions (stand 2 and stand 3) which have been closed for around 20 years. The main goal of a project is creating comfortable living-working space. According to planning after reconstruction, there will be 23 apartments. The average area of apartments is 150 m<sup>2</sup> within.

Apartment are designed on the principle of lofts, with all the necessary set of areas (bedroom, living room, kitchen, work area, library, office, terrace, etc.).

Taking into consideration the structure of buildings, apartments zones are situated at different levels, because structures of stands are completely preserved and they are used for access to the apartments and inner connection between their zones.

The ground floor of buildings was completely given for public function of social purpose: in stand 2: yoga room and climbing room; in stand 3: music room, art workshop and library room.

New look of buildings embodies the modernity, but also preserves the spirit of historical architecture. Due to combination of the existing facade planes and the glass, the lightness of composition is received and existing structures become visible. The exterior of renewed stands harmonically fits in the environment.

